


Rzut parteru

Skala 1:100

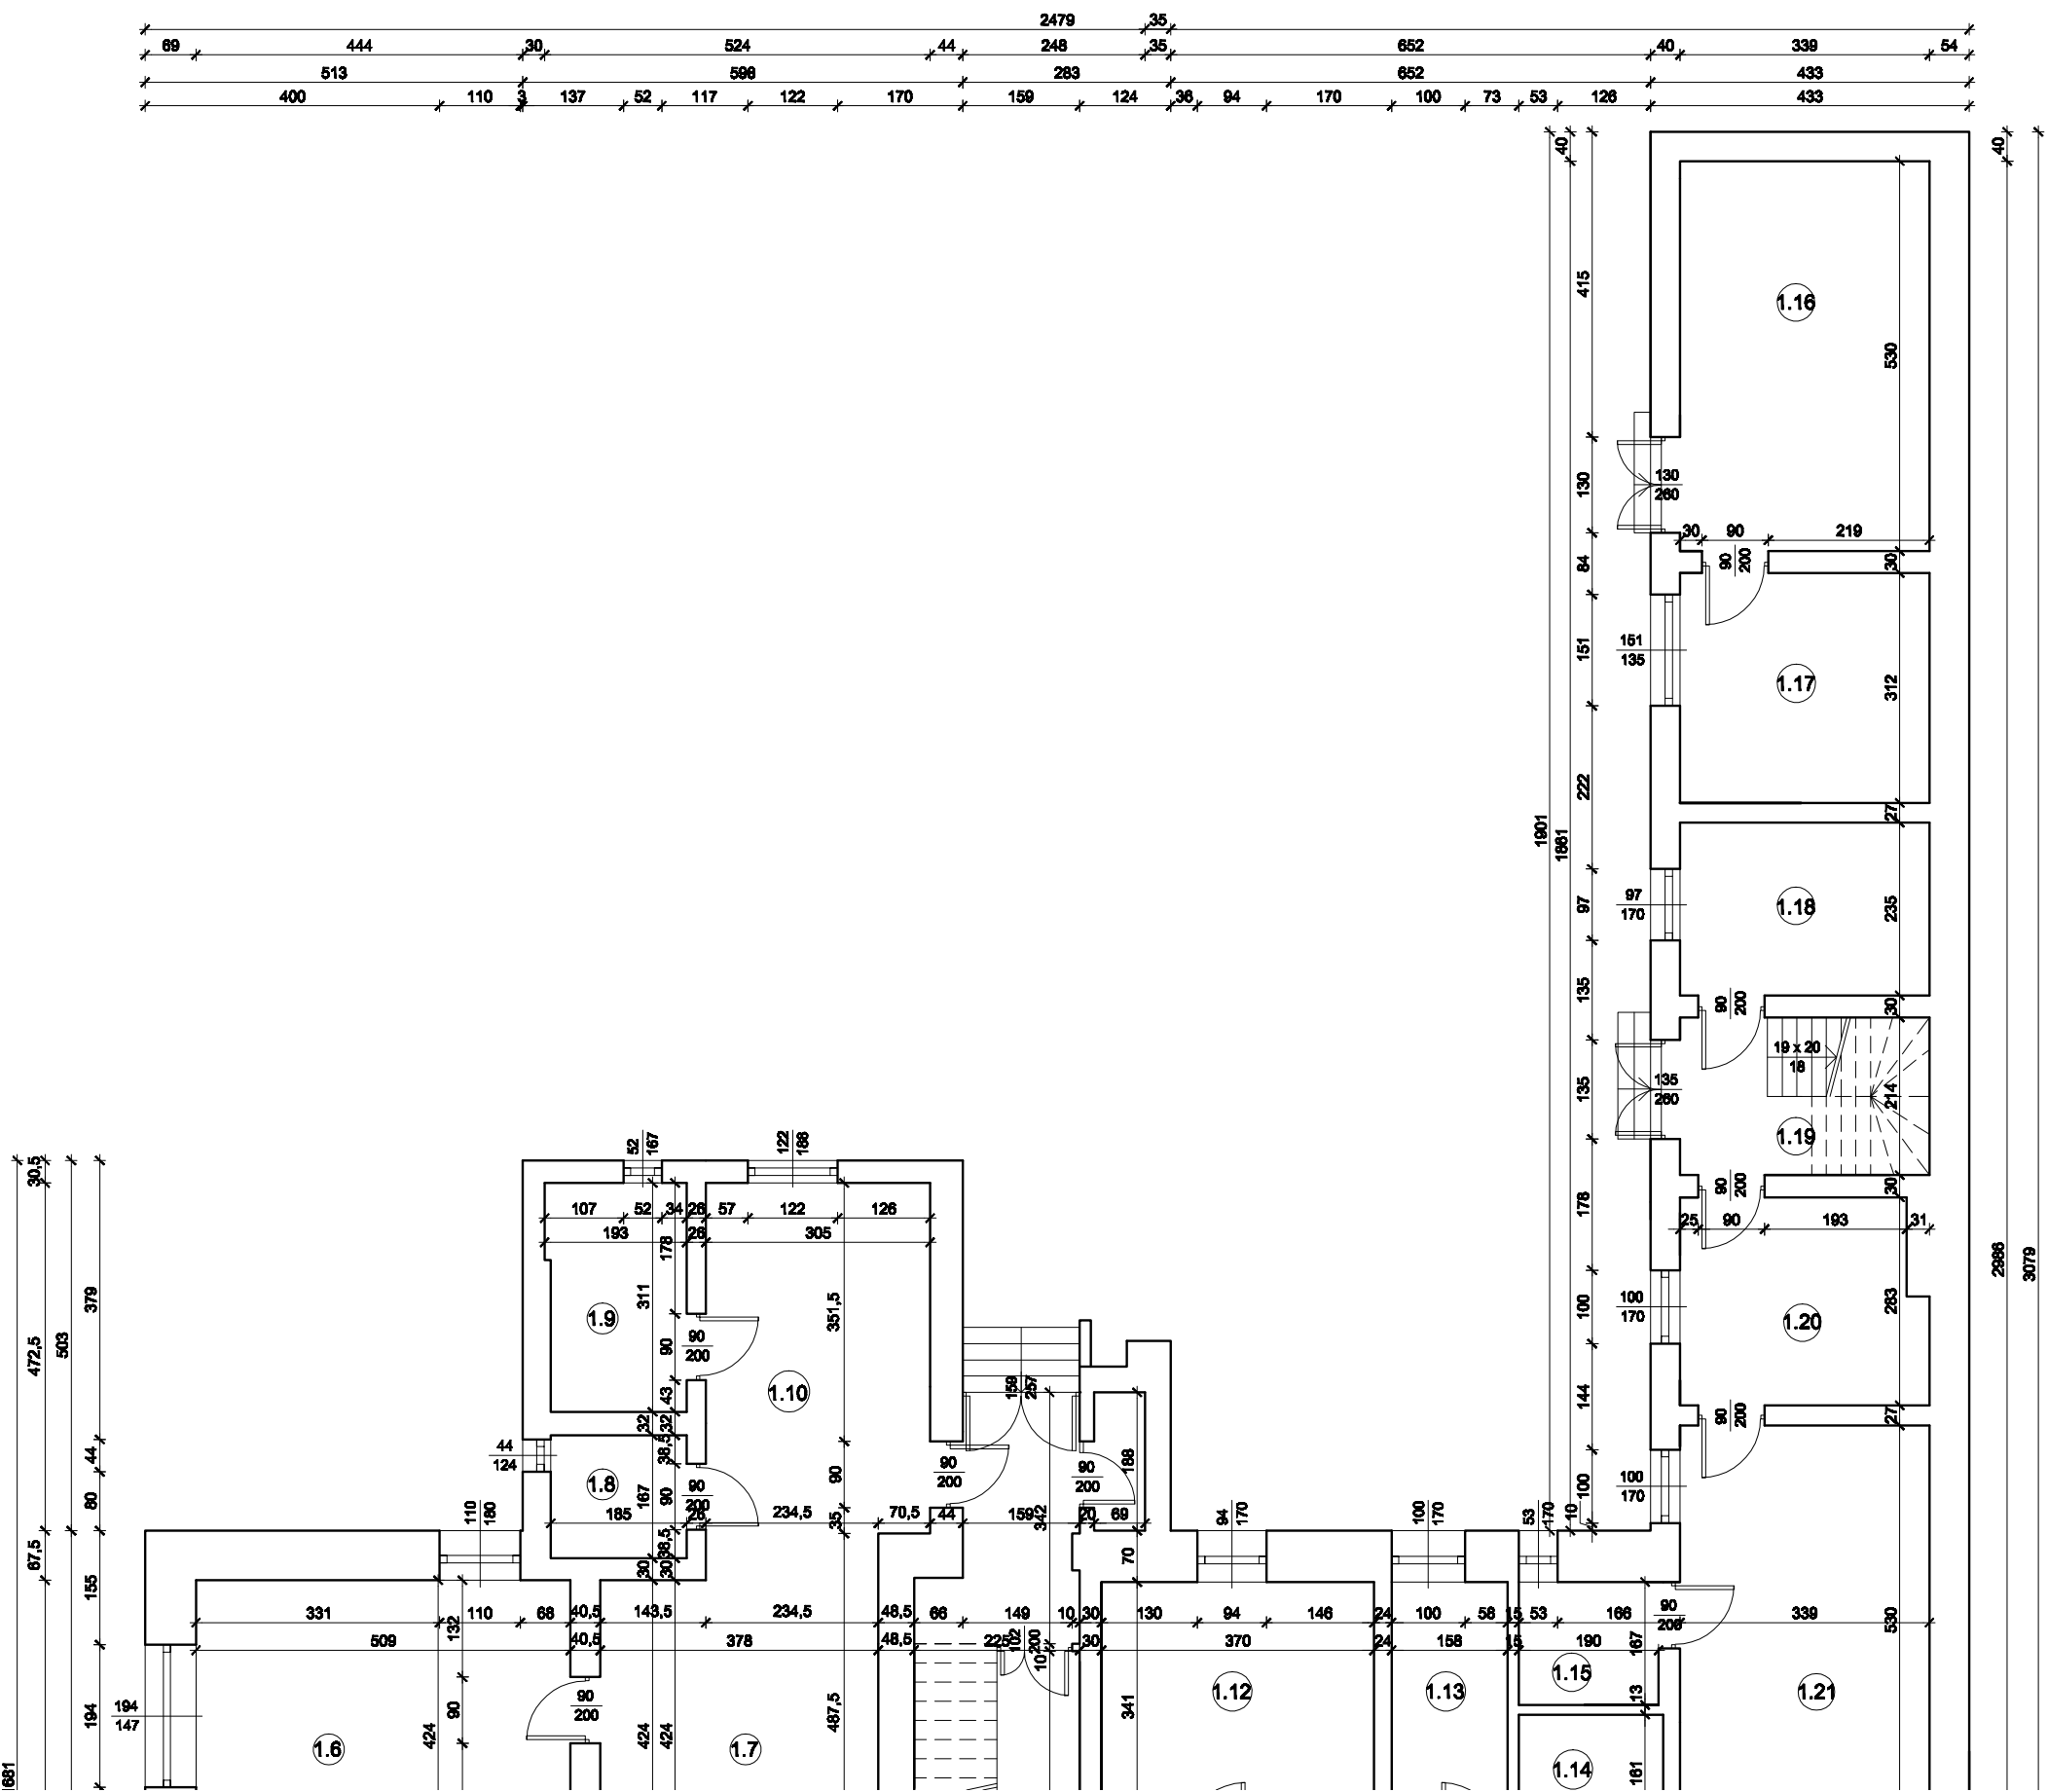

1.1	POM. GOSPODARCZE
3,24 m ²	
1.2	KORYTARZ
2,87 m ²	
1.3	KUCHNIA
8,65 m ²	
1.4	ŁAZIENKA
9,18 m ²	
1.5	POKÓJ
28,19 m ²	
1.6	POKÓJ
21,33 m ²	
1.7	POKÓJ
16,03 m ²	
1.8	ŁAZIENKA
3,01 m ²	
1.9	POKÓJ
5,84 m ²	
1.10	KUCHNIA
14,53 m ²	
1.11	KORYTARZ
26,78 m ²	
1.12	KUCHNIA
12,53 m ²	
1.13	ŁAZIENKA
5,39 m ²	
1.14	POM. GOSPODARCZE
3,16 m ²	
1.15	ŁAZIENKA